


Featured Project: Monument Sign with Water Feature

Fountain Valley, California

Scope Of Work: Design and build a custom monument using stone with an integrated spillway and pool; Copper cladding and *internal illumination.

***Beachpoint Church letters back-lit by a Fiber Optic Lighting System**

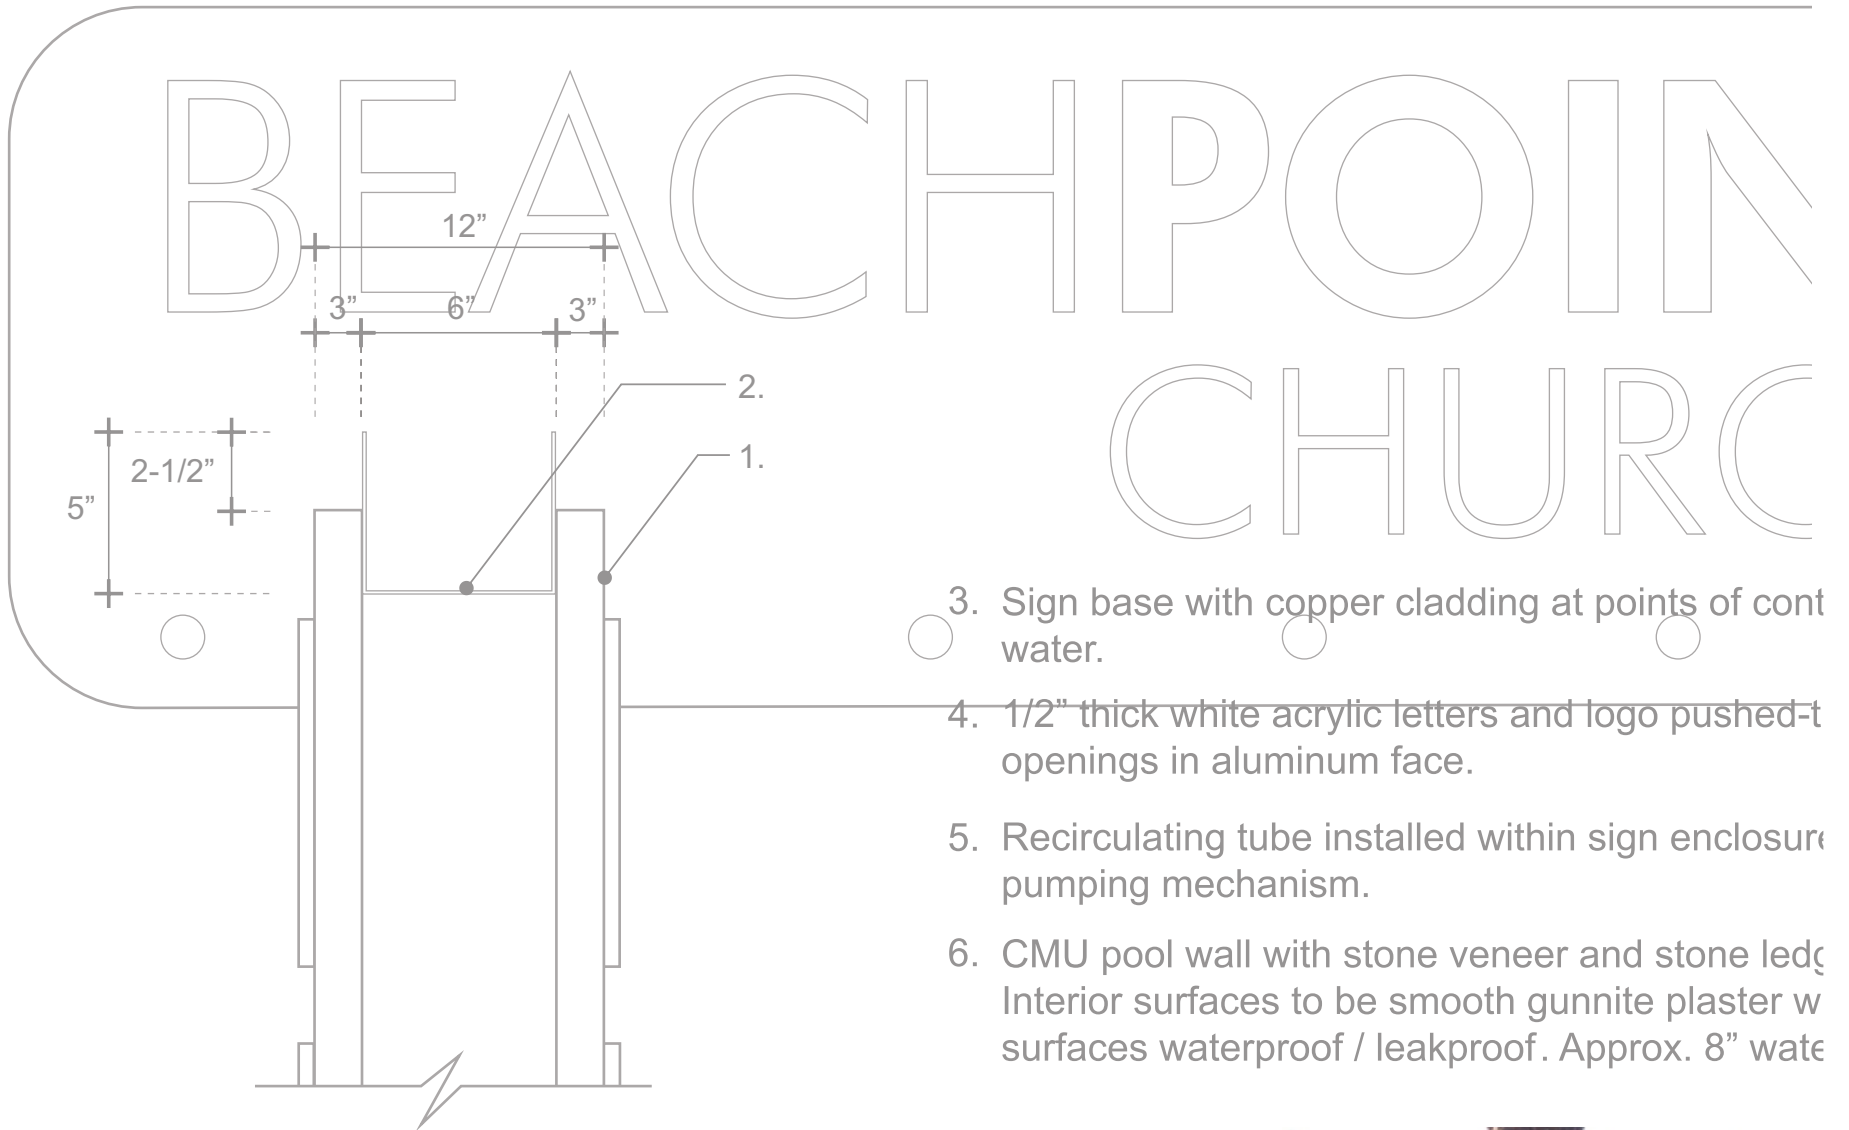

- 3. Sign base with copper cladding at points of contact with water.
- 4. 1/2" thick white acrylic letters and logo pushed-tight openings in aluminum face.
- 5. Recirculating tube installed within sign enclosure with pumping mechanism.
- 6. CMU pool wall with stone veneer and stone ledge. Interior surfaces to be smooth gunnite plaster with waterproof / leakproof. Approx. 8" water depth.

2 Sign Detail
Scale: 1-1/2" = 1'-0"



COMPLETED SIGN