


# Featured Project: Tilly's

Walnut Creek, California

Tilly's retail store in a "lifestyle mall" requiring a unique approach to their standard look.

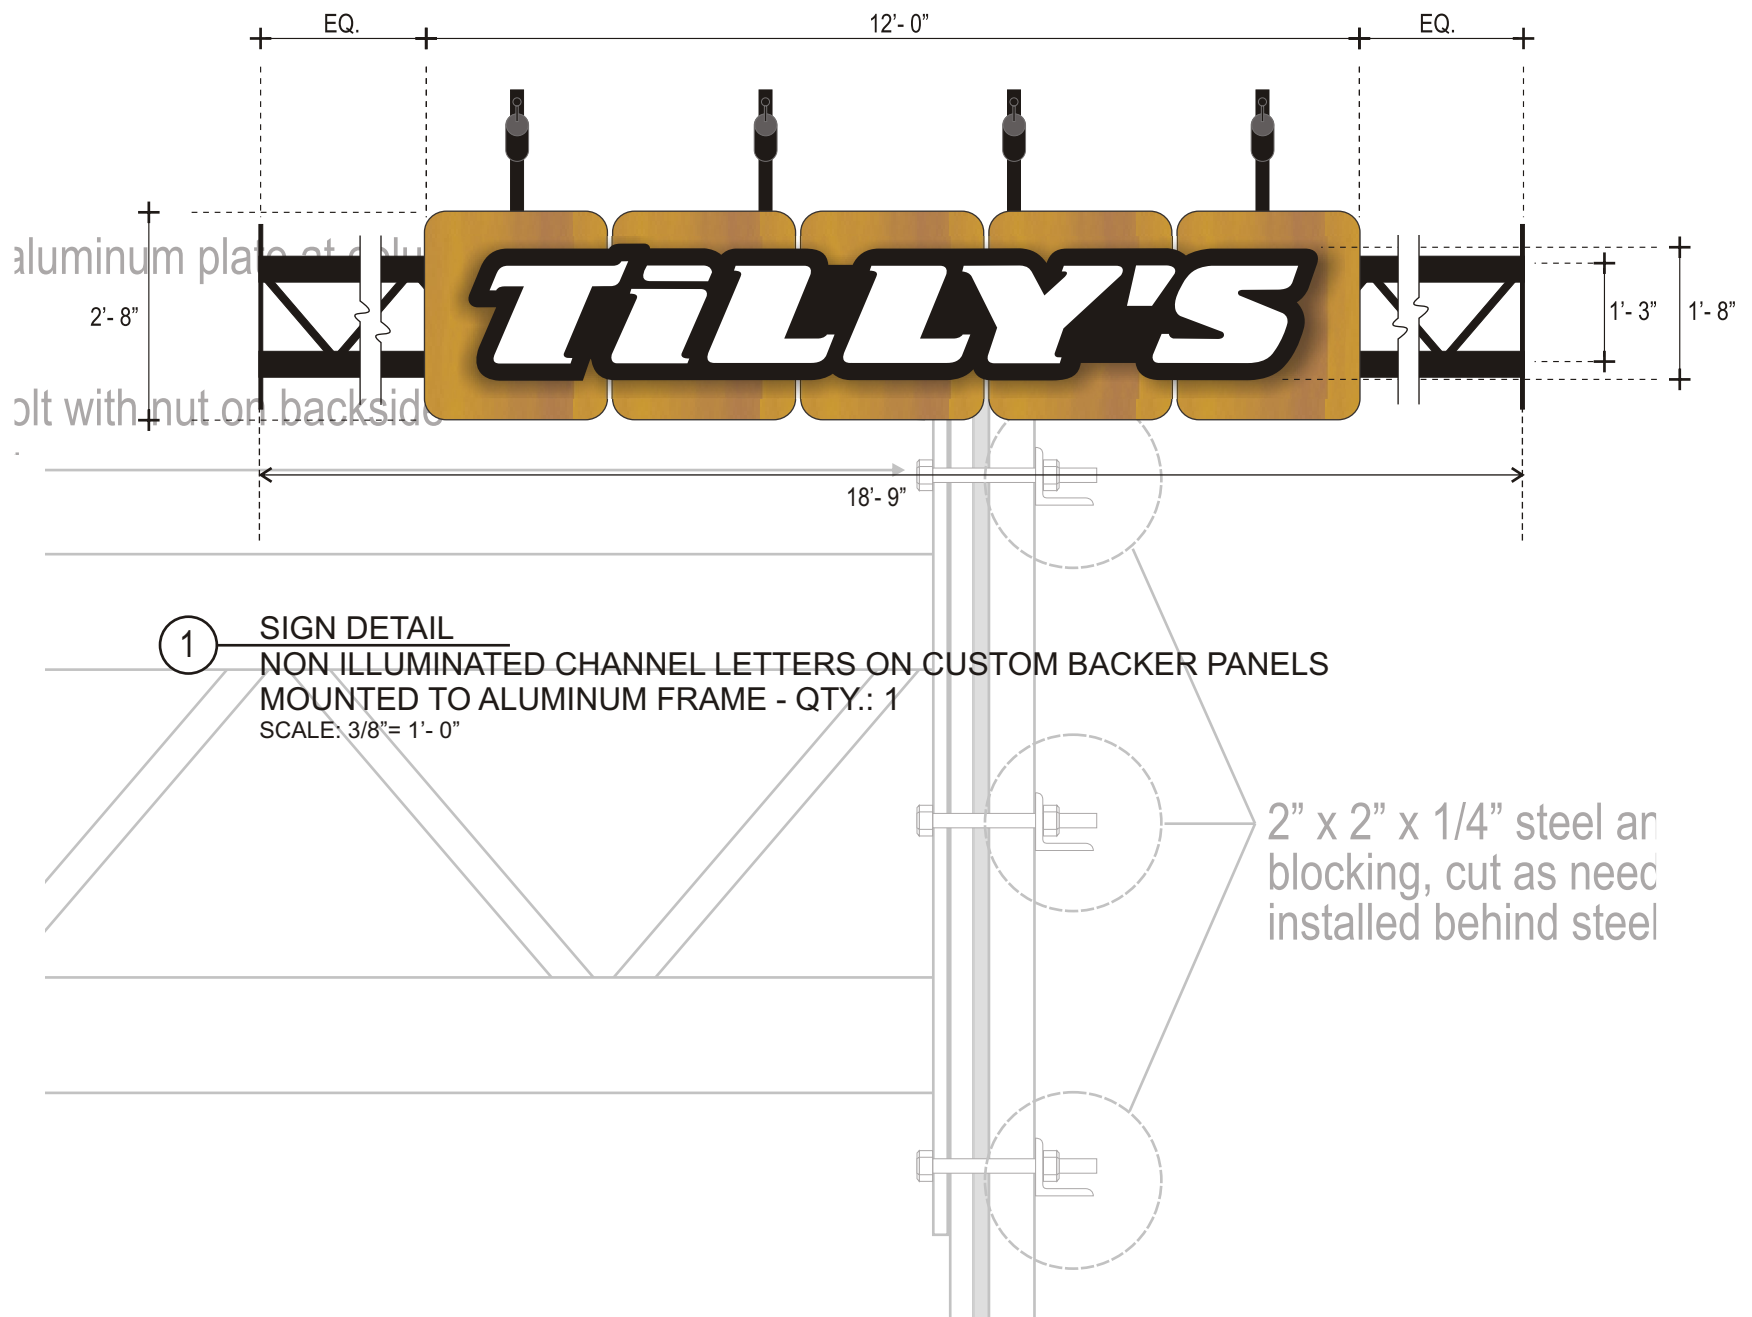

DETAIL  
MOUNT TO COLUMN  
1/4" = 1'-0"

